

# INFORMAL TENDER ADVERT

**NELSON MANDELA BAY MUNICIPALITY**  
BUDGET AND TREASURY DIRECTORATE  
PURCHASING AND STORES DIVISION

Tender Number: SQ06263870  
Buyer: Kana, Miss L [90022170]

Closing Date: 2026-06-24  
Closing Time: 11:00 A.M

Telephone : 041 506 7630

REFER ALL ENQUIRIES TO THE BUYER

ITEM	QUANTITY	UNIT	KEY WORD	DESCRIPTION	REQUISITION
1	33.00	EACH	CONCRETE POLES	<p>Supply and deliver CONCRETE TRANSMISSION POLES 14m pre-stressed 11KN transverse load and 2.8KN downline.</p> <p>As per drawing available on the NMBM Informal Tender Portal and/or at the front desk at the NMBM SCM offices: Corner of Harrower Road and Buxton Avenue.</p> <p>For futher technical information please contact R Roodt on 079 490 0353. Verification drawing will be requested from shortlisted suppliers.</p> <p>Sample may be requested and must be provided within 72hrs after request. Brand names of quoted items must be stated - failure to meet minimum requirements will deem the tenderer as non-responsive.</p> <p>For more information, please contact Mr. Labuschagne at <a href="mailto:elabuschagne@mandelametro.gov.za">elabuschagne@mandelametro.gov.za</a></p>	2026PREQ06347
2	3,000.00	EACH	THERMAL ROLLS	<p>Supply and deliver THERMAL ROLLS 80mm x 80mm, 55GSM paper coated front with a smooth back. NMBM to be printed in black ink on back of paper. Letters to be approximately 10mm x</p>	2026PREQ05964

## THE FOLLOWING CONDITIONS APPLY TO THIS INFORMAL TENDER

- BEFORE COMPLETING THIS FORM, SERVICE PROVIDERS MUST STUDY THE GENERAL CONDITIONS, DEFINITIONS AND DIRECTIVES APPLICABLE IN RESPECT OF SPECIFIC GOALS, AS PRESCRIBED IN THE PREFERENTIAL PROCUREMENT REGULATION OF 2022 THE 80/20 SYSTEM APPLIES TO THIS TENDER.
- Acceptance of this tender submission is subject to the General Conditions of Tender and Conditions of Purchase
- Acceptance of this tender is subject to successful registration on the Nelson Mandela Bay Supplier Database.
- For further information to register, please call Compliance Section @ 041 506 3274
- Failure to comply with these conditions may invalidate your tender submission.
- All tender prices should be valid for a minimum period of thirty (30) days from date of tender.
- ALL TENDER RESPONSES SHOULD BE COMPLETED ONLINE AND NO FAX SUBMISSION WILL BE ACCEPTED BY SUPPLY CHAIN UNIT.

10mm, printed every 100mm on back of each roll. To be packed in sealed boxes of 50 rolls each.

Sample may be requested and must be provided within 72hrs after request. Brand names of quoted items must be stated - failure to meet minimum requirements will deem the tenderer as non-responsive.

For more information, please contact Mr. Williams at [fwilliams@mandelametro.gov.za](mailto:fwilliams@mandelametro.gov.za)

3	600.00	EACH	POLYCOB MASTERBAT	Supply and deliver POLYCOB MASTERBAT 15mm.	2026PREQ06013
---	--------	------	----------------------	---	---------------

Sample may be requested and must be provided within 72hrs after request. Brand names of quoted items must be stated - failure to meet minimum requirements will deem the tenderer as non-responsive.

For more information, please contact Ms. Derrocks at [mderrocks@mandelametro.gov.za](mailto:mderrocks@mandelametro.gov.za)

4	40.00	COIL	COIL	Supply and deliver pipe cobra COIL safe MLP 22mm x 50m.	2026PREQ06059
---	-------	------	------	--	---------------

Sample may be requested and must be provided within 72hrs after request. Brand names of quoted items must be stated - failure to meet minimum requirements will deem the tenderer as non-responsive.

For more information, please contact Ms. Derrocks at [mderrocks@mandelametro.gov.za](mailto:mderrocks@mandelametro.gov.za)

5	150.00	EACH	CHLORINE	Supply and deliver CHLORINE dry granular in 25KG drums H.T.H or brand equivalent.	2026PREQ06296
---	--------	------	----------	---	---------------

Sample may be requested and must be

#### THE FOLLOWING CONDITIONS APPLY TO THIS INFORMAL TENDER

- BEFORE COMPLETING THIS FORM, SERVICE PROVIDERS MUST STUDY THE GENERAL CONDITIONS, DEFINITIONS AND DIRECTIVES APPLICABLE IN RESPECT OF SPECIFIC GOALS, AS PRESCRIBED IN THE PREFERENTIAL PROCUREMENT REGULATION OF 2022 THE 80/20 SYSTEM APPLIES TO THIS TENDER.
- Acceptance of this tender submission is subject to the General Conditions of Tender and Conditions of Purchase
- Acceptance of this tender is subject to successful registration on the Nelson Mandela Bay Supplier Database.
- For further information to register, please call Compliance Section @ 041 506 3274
- Failure to comply with these conditions may invalidate your tender submission.
- All tender prices should be valid for a minimum period of thirty (30) days from date of tender.
- ALL TENDER RESPONSES SHOULD BE COMPLETED ONLINE AND NO FAX SUBMISSION WILL BE ACCEPTED BY SUPPLY CHAIN UNIT.

provided within 72hrs after request.  
Brand names of quoted items must be stated - failure to meet minimum requirements will deem the tenderer as non-responsive.

For more information, please contact  
Ms. Derrocks at  
mderrocks@mandelametro.gov.za

6 30.00 EACH PIPES

Supply and deliver PIPE water metroflow MPVC pressure 177mm dia MPVC Class 12 4.1 meter only or equivalent.

2026PREQ06298

Sample may be requested and must be provided within 72hrs after request.  
Brand names of quoted items must be stated - failure to meet minimum requirements will deem the tenderer as non-responsive.

For more information, please contact  
Ms. Derrocks at  
mderrocks@mandelametro.gov.za

7 33.00 EACH CONCRETE POLES

Supply and deliver CONCRETE TRANSMISSION POLES 14m pre-stressed 14.7KN transverse load and 3.7KN downline.

2026PREQ06346

As per drawings available on the NMBM Informal Tender Portal and/or at the front desk at the NMBM SCM offices: Corner of Harrower Road and Buxton Avenue.

For further technical information please contact R Roodt on 079 490 0353.  
Verification drawing will be requested from shortlisted suppliers.

Sample may be requested and must be provided within 72hrs after request.  
Brand names of quoted items must be stated - failure to meet minimum requirements will deem the tenderer as non-responsive.






For more information, please contact

#### THE FOLLOWING CONDITIONS APPLY TO THIS INFORMAL TENDER

- BEFORE COMPLETING THIS FORM, SERVICE PROVIDERS MUST STUDY THE GENERAL CONDITIONS, DEFINITIONS AND DIRECTIVES APPLICABLE IN RESPECT OF SPECIFIC GOALS, AS PRESCRIBED IN THE PREFERENTIAL PROCUREMENT REGULATION OF 2022 THE 80/20 SYSTEM APPLIES TO THIS TENDER.
- Acceptance of this tender submission is subject to the General Conditions of Tender and Conditions of Purchase
- Acceptance of this tender is subject to successful registration on the Nelson Mandela Bay Supplier Database.
- For further information to register, please call Compliance Section @ 041 506 3274
- Failure to comply with these conditions may invalidate your tender submission.
- All tender prices should be valid for a minimum period of thirty (30) days from date of tender.
- ALL TENDER RESPONSES SHOULD BE COMPLETED ONLINE AND NO FAX SUBMISSION WILL BE ACCEPTED BY SUPPLY CHAIN UNIT.

**THE FOLLOWING CONDITIONS APPLY TO THIS INFORMAL TENDER**






- BEFORE COMPLETING THIS FORM, SERVICE PROVIDERS MUST STUDY THE GENERAL CONDITIONS, DEFINITIONS AND DIRECTIVES APPLICABLE IN RESPECT OF SPECIFIC GOALS, AS PRESCRIBED IN THE PREFERENTIAL PROCUREMENT REGULATION OF 2022 THE 80/20 SYSTEM APPLIES TO THIS TENDER.
- Acceptance of this tender submission is subject to the General Conditions of Tender and Conditions of Purchase
- Acceptance of this tender is subject to successful registration on the Nelson Mandela Bay Supplier Database.
- For further information to register, please call Compliance Section @ 041 506 3274
- Failure to comply with these conditions may invalidate your tender submission.
- All tender prices should be valid for a minimum period of thirty (30) days from date of tender.
- ALL TENDER RESPONSES SHOULD BE COMPLETED ONLINE AND NO FAX SUBMISSION WILL BE ACCEPTED BY SUPPLY CHAIN UNIT.

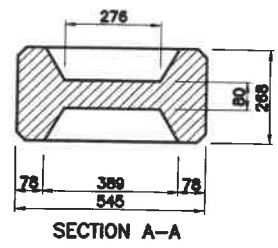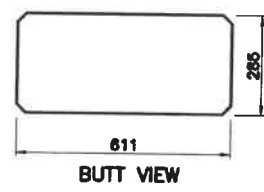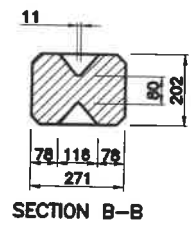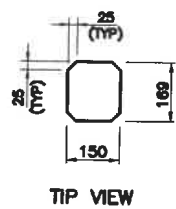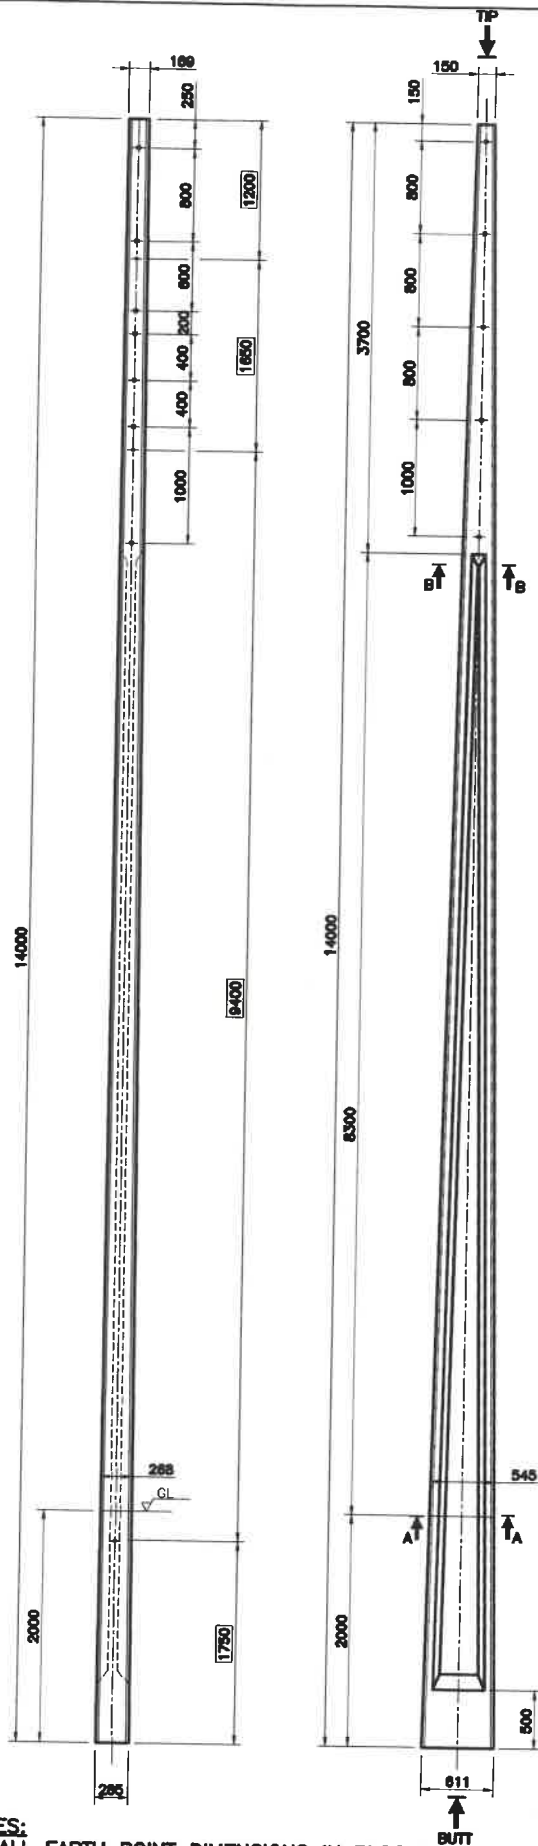

- NOTES:**
- ALL EARTH POINT DIMENSIONS IN BLOCKS
  - ALL EARTH POINTS ARE M12
  - HOLES 22mm ID PVC SLEEVE HAVE NO ELECTRICAL ISOLATION PROPERTIES.

NOTES & DESIGN	11,2kN	14,7kN
POLE LENGTH	14,0m	14,0m
PLANTING DEPTH	2,2m	2,2m
ULTIMATE LOADS*		
-TRANSVERSE	11,2kN	14,7kN
-DOWNLIN	2,8kN	3,7kN
WORKING LOADS*		
-TRANSVERSE	4,5kN	6,0kN
-DOWNLIN	1,1kN	1,5kN
TRANSVERSE WORKING MOMENT @ GL	51kNm	68kNm
*LOAD POINT FROM TIP	400mm	400mm
SAFETY FACTOR	x2,5	x2,5
WEIGHT OF POLE	2383kg	2403kg
HOLES 22mm ID PVC SLEEVE	-	-

ARRANGEMENT NUMBER:	
ACTUAL DRAWING SIZE:	A4
ALL STEEL TO BE PRIMED & PAINTED	
<p>THIS DRAWING IS BOTH CONFIDENTIAL AND THE COPYRIGHT OF INFRASET &amp; MAY NOT BE REPRODUCED IN ANY FORM WHATSOEVER WITHOUT THE WRITTEN AUTHORITY OF INFRASET</p>	
CLIENT	CLIENT DRAWING - ESKOM
TITLE	ELECTRIFICATION MAST 14 METER - 11,2 kN & 14,7 kN
DRAWN	M.B. 23/4/18
DESIGNED	
CHECKED	N. BERRY 24/4/18
APPROVED	N. BERRY 24/4/18
SCALE	1:20
DRG No.	26   02   08   094
REVISION	

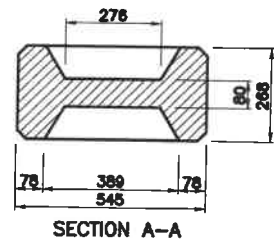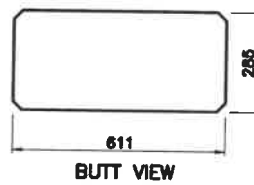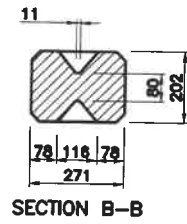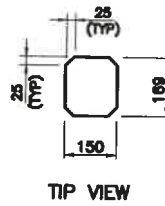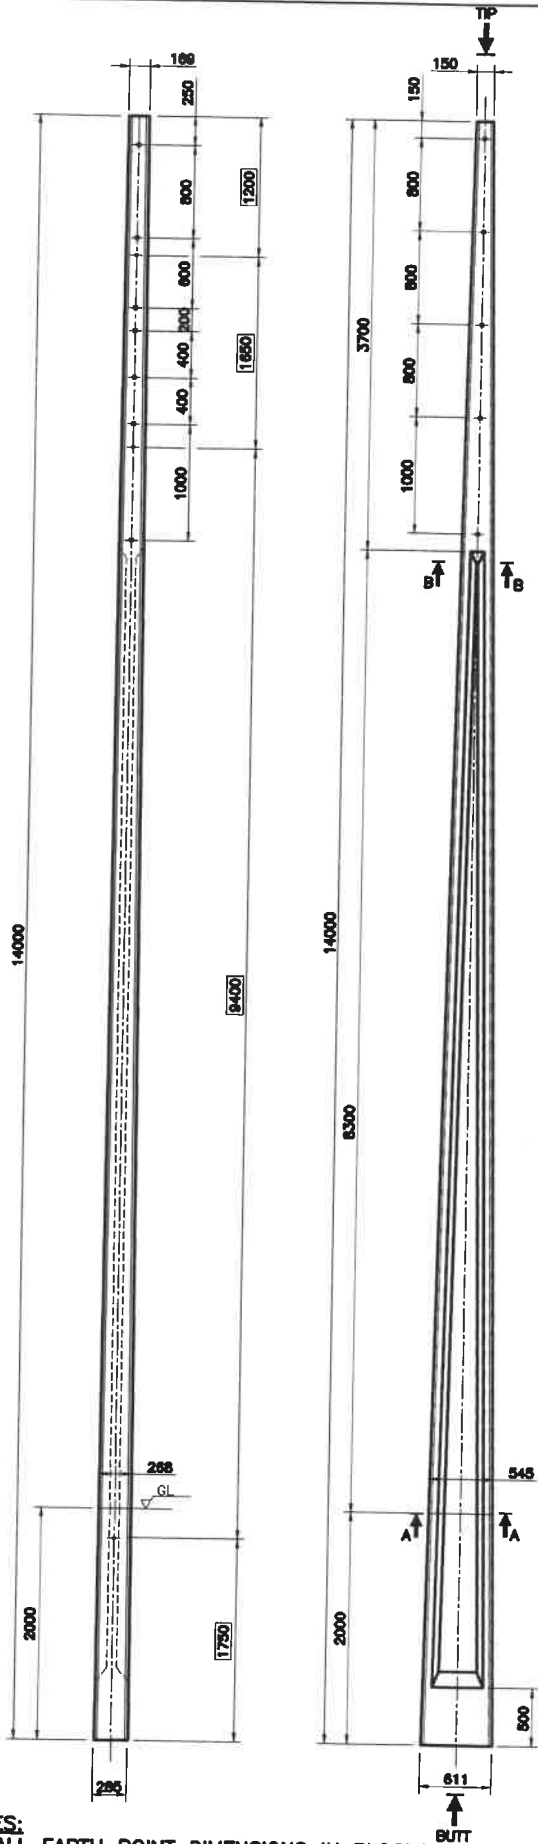

- NOTES:**
- ALL EARTH POINT DIMENSIONS IN BLOCKS
  - ALL EARTH POINTS ARE M12
  - HOLES 22mm ID PVC SLEEVE HAVE NO ELECTRICAL ISOLATION PROPERTIES.

NOTES & DESIGN		11,2kN	14,7kN
POLE LENGTH		14,0m	14,0m
PLANTING DEPTH		2,2m	2,2m
ULTIMATE LOADS*			
-TRANSVERSE		11,2kN	14,7kN
-DOWNLIN		2,8kN	3,7kN
WORKING LOADS*			
-TRANSVERSE		4,5kN	6,0kN
-DOWNLIN		1,1kN	1,5kN
TRANSVERSE WORKING MOMENT @ GL		51kNm	68kNm
*LOAD POINT FROM TIP		400mm	400mm
SAFETY FACTOR		x2,5	x2,5
WEIGHT OF POLE		2383kg	2403kg
HOLES 22mm ID PVC SLEEVE		-	-

	ARRANGEMENT NUMBER:	
	ACTUAL DRAWING SIZE:	A4
ALL STEEL TO BE PRIMED & PAINTED	CLIENT	CLIENT DRAWING - ESKOM
<small>THIS DRAWING IS BOTH CONFIDENTIAL AND THE COPYRIGHT OF INFRASET &amp; MAY NOT BE REPRODUCED IN ANY FORM WHATSOEVER WITHOUT THE WRITTEN AUTHORITY OF INFRASET</small>	TITLE	ELECTRIFICATION MAST 14 METER - 11,2 kN & 14,7 kN
	DRAWN	L.J.B.
DESIGNED		23/4/18
CHECKED	H. BRIDY	24/4/18
APPROVED	H. BRIDY	24/4/18
SCALE	1:30	DATE
	DRG No.	26   02   08   094
	REVISION	
	FACTORY	PLANT
	TYPE	NUMBER